



NOTES:

1. FOR GENERAL NOTES AND BILL OF MATERIALS, SEE SHEET 1.

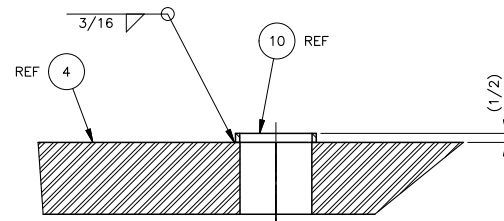


SECTION A-A

SCALE: 1 / 4
(TYPICAL, 10 PL)

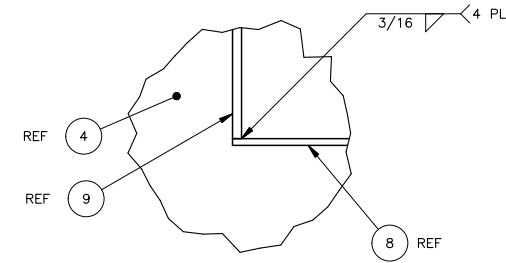



DETAIL B

SCALE: 1/4

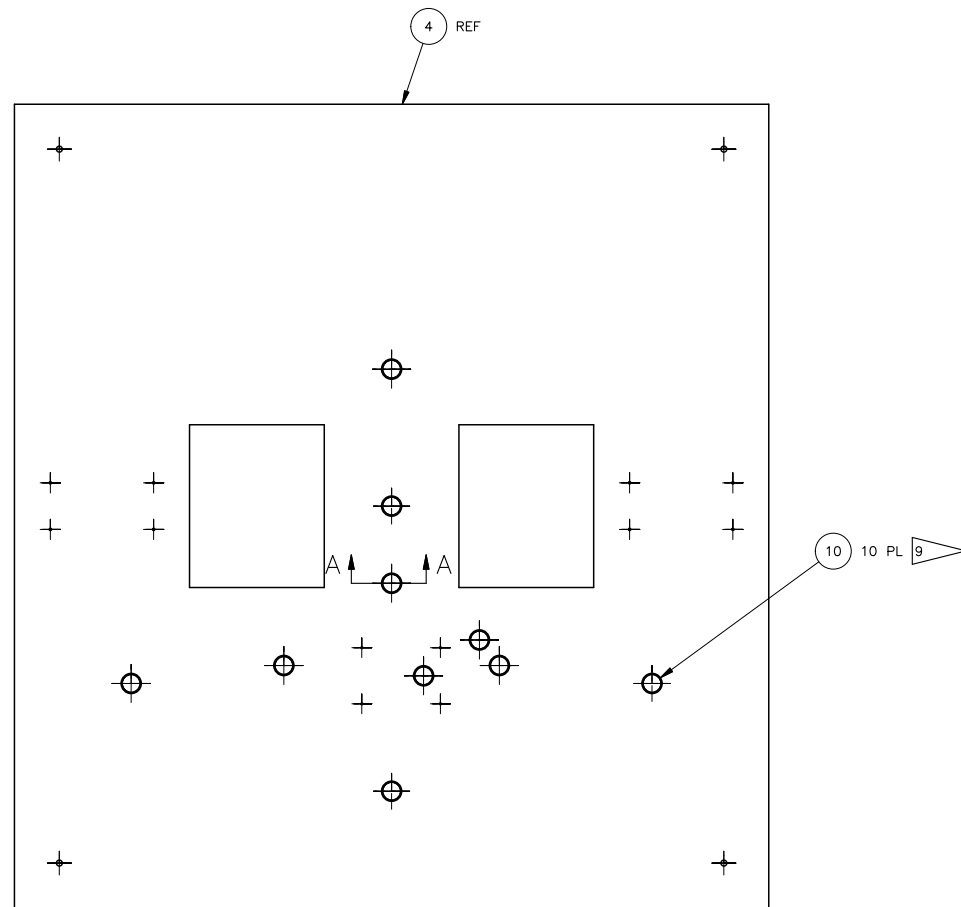

2 SLURRY PUMP PIT COVER PLATE WELDMENT

SCALE: 1/16

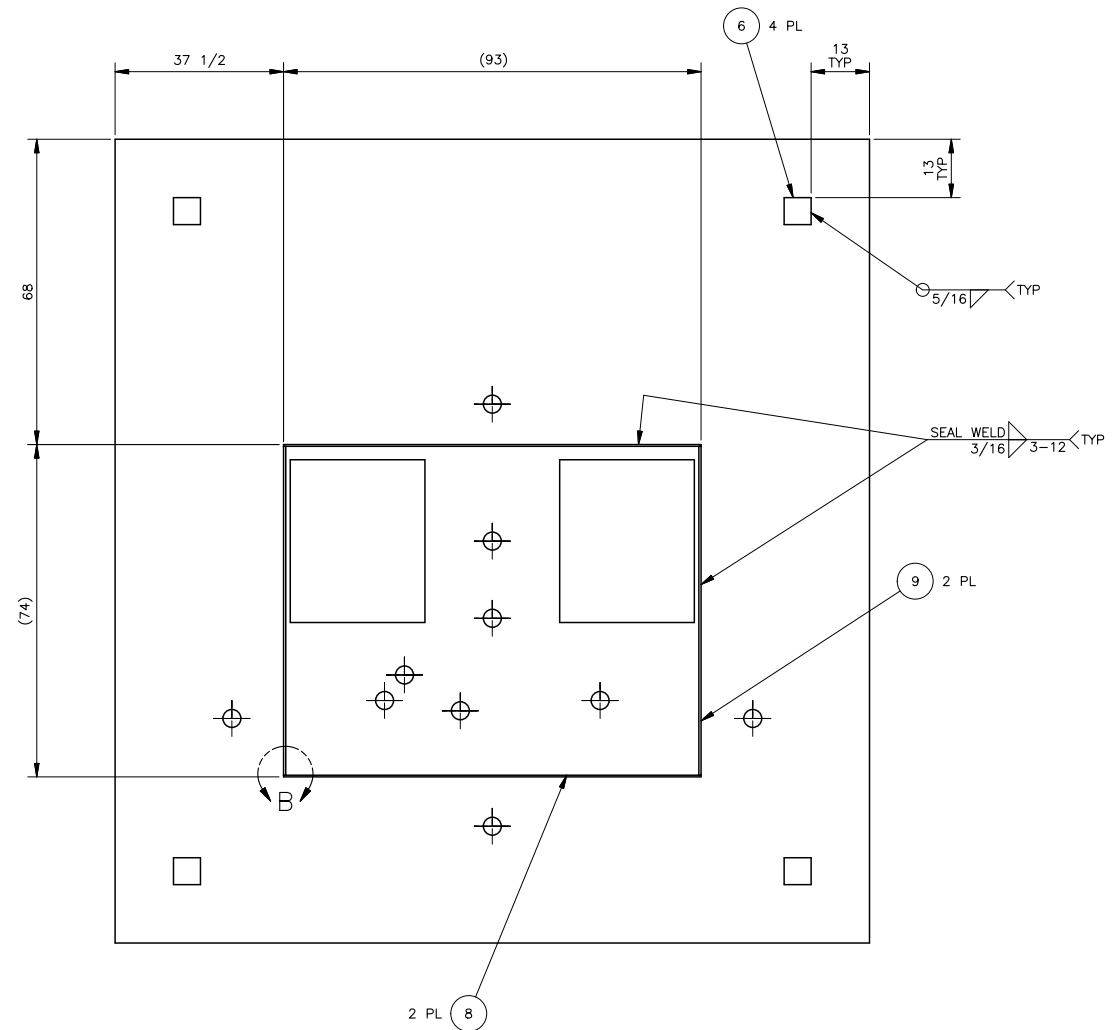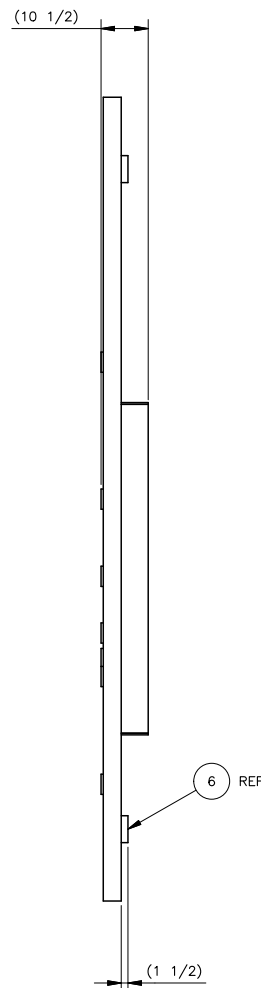

DATE:
Sep 19, 2019
HANFORD RELEASE

DWG NUMBER	TITLE	REV	DESCRIPTION
H-15-6	A-FARM WRS PIT MODELS	0	RELEASED PER EDT-882262
H-14-111014	DRAWING LIST & TITLE SHEET		
REF NUMBER	TITLE	REV	DESCRIPTION
	NEXT USED ON SEE SHEET 1		REVISIONS

BLDG. NO.	DATE	COMPANY	NAME
241-A			H. A. MENDEZ
			J. R. BYERS
			T. R. BYERS
			C. H. ANDERSON

U.S. DEPARTMENT OF ENERGY	Office of River Protection
A-FARM RETRIEVAL SLURRY PUMP PIT COVER PLATE WELDMENT	
INDEX NO. 4750	SCALE AS SHOWN
SIZE F	DWG NUMBER H-14-111027
SHEET 3	REV 00